



SEATTLE:
5005 3RD AVENUE S
PO BOX 24567
SEATTLE, WA 98124
1-800-669-6223
www.mckinstry.com

Project:
840 SPOKANE BUILDING
840 E SPOKANE FALLS BLVD
SPOKANE, WA 99202

Owner:
SPOKANE PORTLAND & SEATTLE LLC
5005 3rd AVENUE S
SEATTLE WA 98134

Issued:

Mark	Date	Description
	12/20/2019	SD SET
	02/14/2020	CD INTERIM PRICING DOCUMENTS
	04/24/2020	DESIGN DEVELOPMENT +
	05/29/2020	85% CONSTRUCTION

Project No: 204024
Issue Date: 12.16.2020

Sheet:
ELECTRICAL SYSTEMS PLAN LEVEL 1

ET-101

1 ELECTRICAL SYSTEMS PLAN LEVEL 1
ET-101 SCALE: 1/8" = 1'-0"

6/9/2021 12:51:05 PM

2m
5ft



SEATTLE:
5005 3RD AVENUE S
PO BOX 24567
SEATTLE, WA 98124
1-800-669-6223
www.mckinstry.com

Project:
**840
SPOKANE
BUILDING**
840 E SPOKANE FALLS BLVD
SPOKANE, WA 99202

Owner:
**SPOKANE
PORTLAND
&
SEATTLE LLC**
5005 3rd AVENUE S
SEATTLE WA 98134


Consultant:

Issued:		
Mark	Date	Description
	12/20/2019	SD SET
	02/14/2020	DD INTERIM PRICING DOCUMENTS
	04/24/2020	DESIGN DEVELOPMENT + 65% CONSTRUCTION DRAWINGS
	05/29/2020	INTAKE REVIEW SET
	07/24/2020	PERMIT SET
	09/11/2020	ISSUED FOR CONSTRUCTION
4	10/09/2020	ASI-001
5	11/10/2020	ASI-002
7	12/16/2020	ASI-004
11	02/19/2021	ASI-008
16	05/24/2021	ASI-013

Project No: 204024
Issue Date: 12.16.2020
Seal:

Sheet:
**ELECTRICAL
SYSTEMS PLAN
LEVEL 2**

ET-102

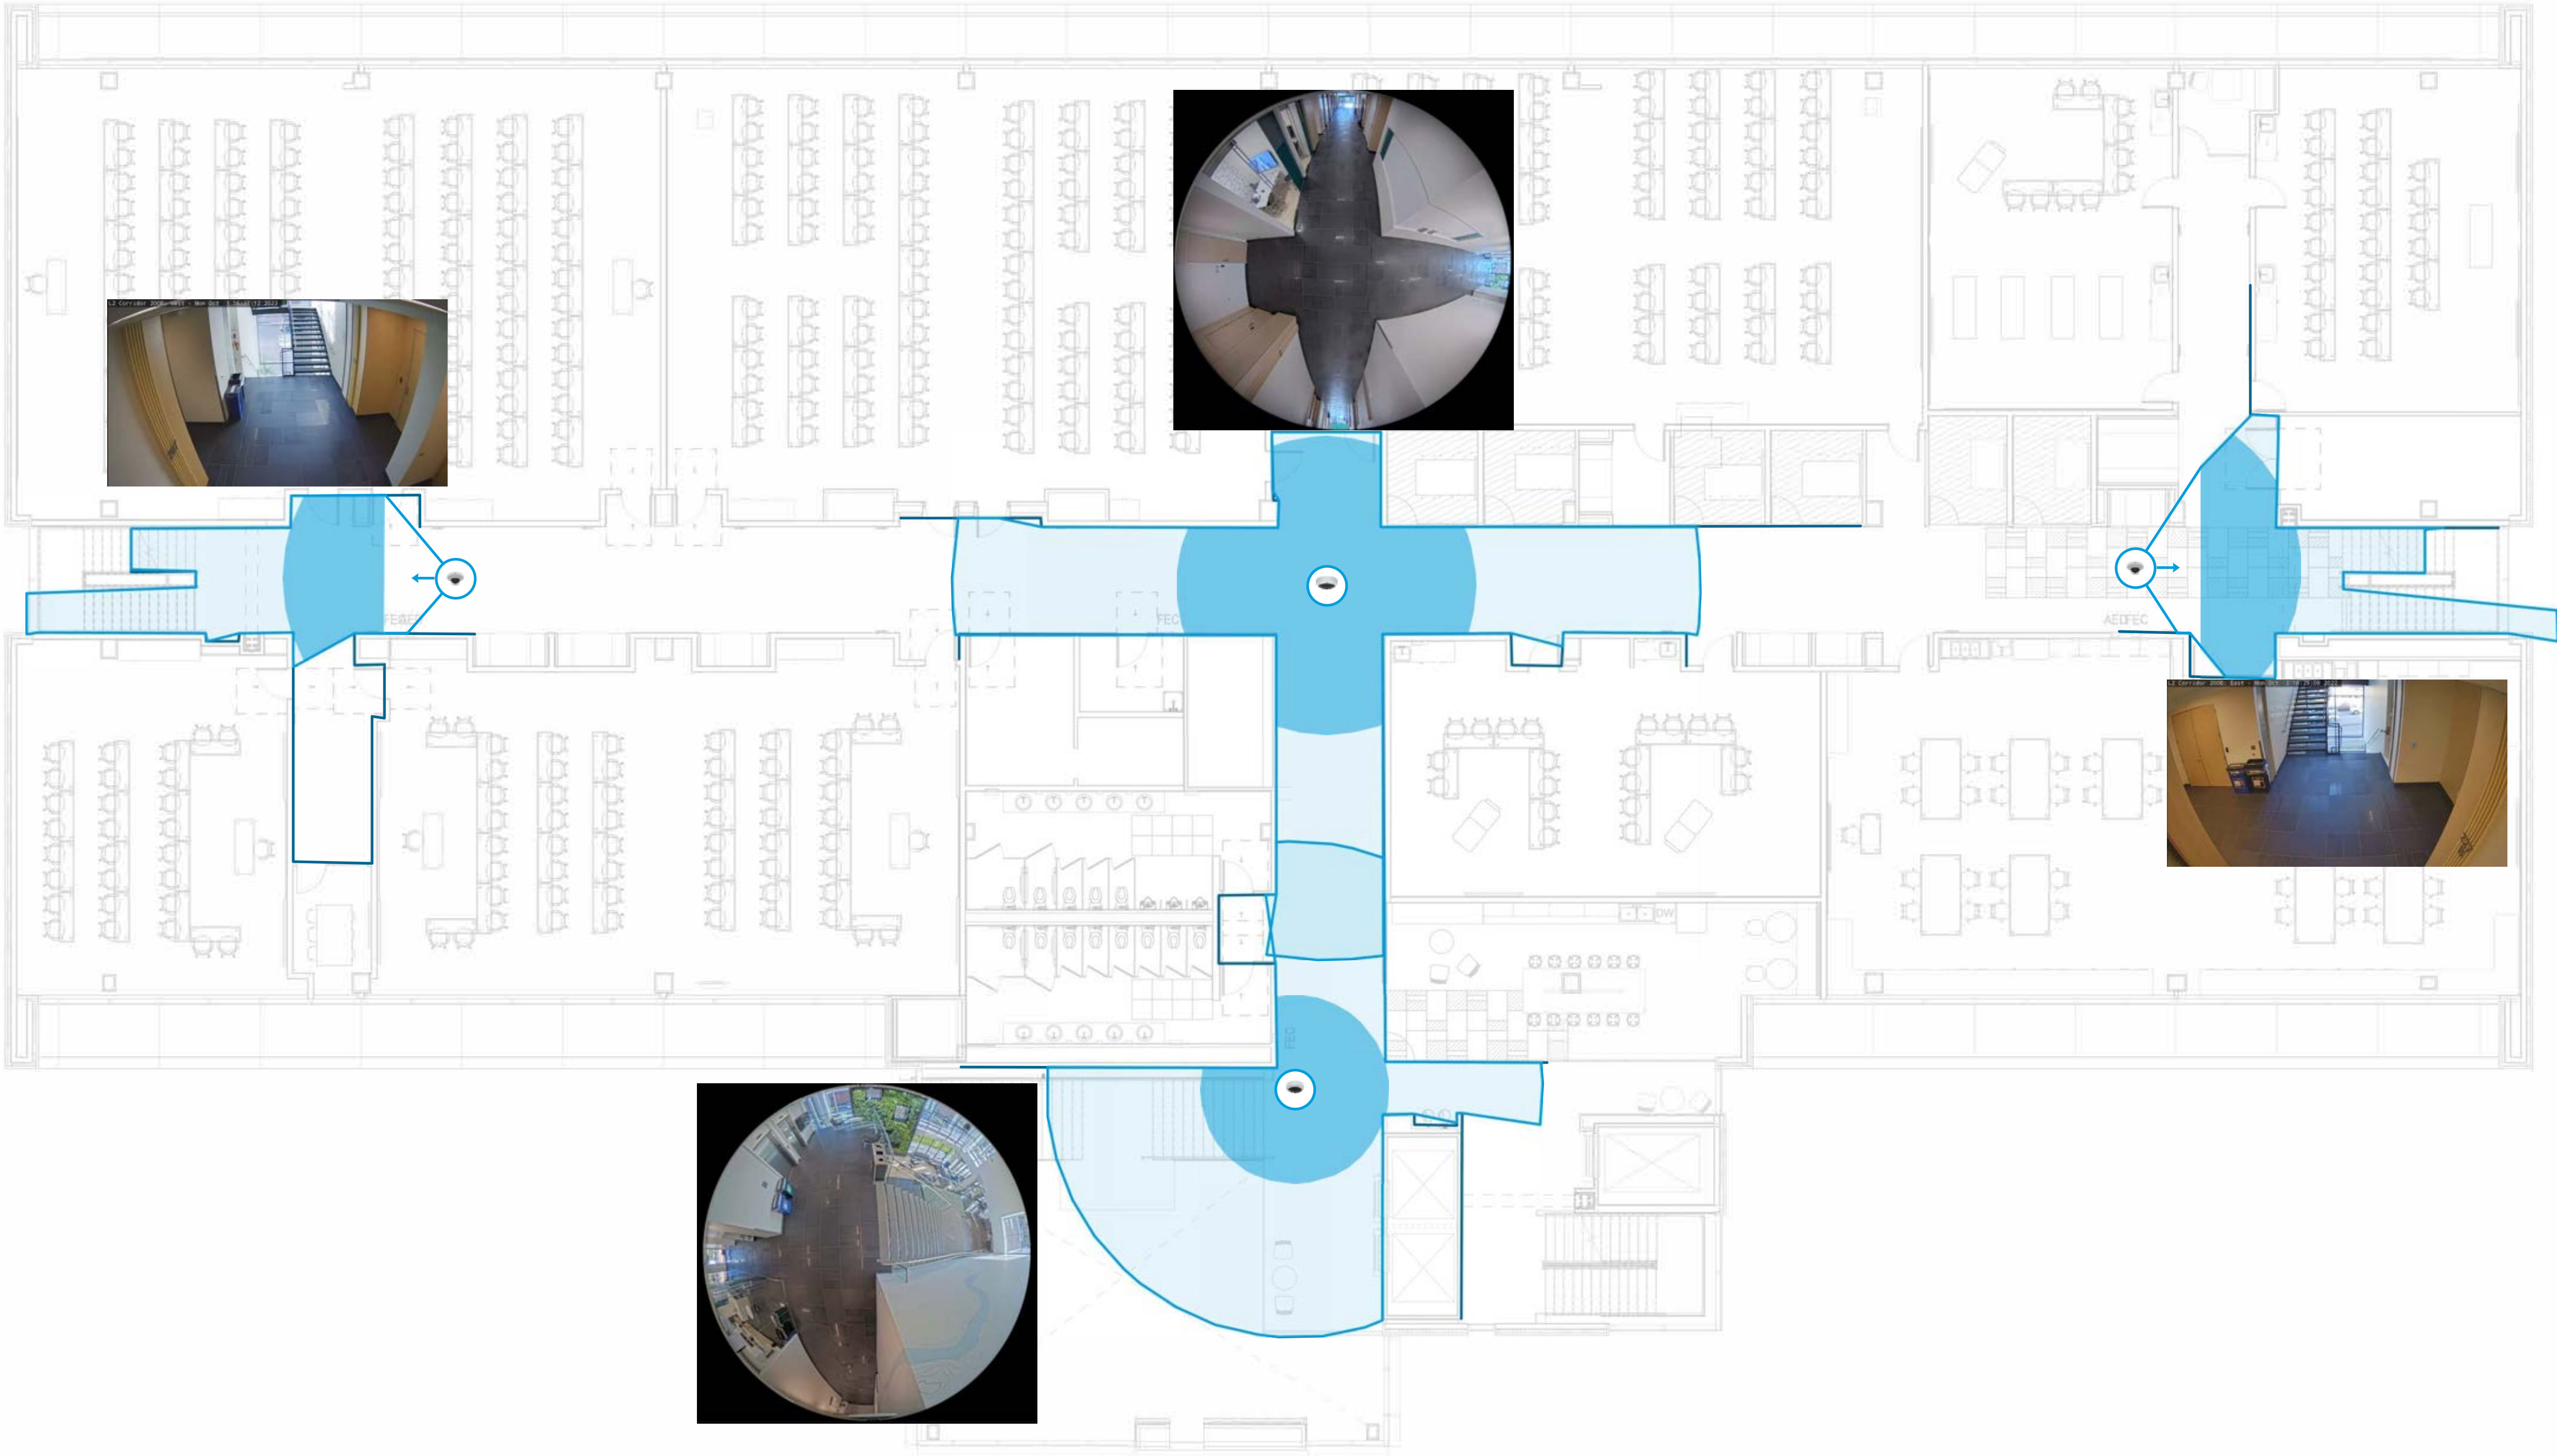

1 ELECTRICAL SYSTEMS PLAN LEVEL 2
ET-102 SCALE: 1/8" = 1'-0"





SEATTLE:
5005 3RD AVENUE S
PO BOX 24567
SEATTLE, WA 98124
1-800-669-6223
www.mckinstry.com

Project:
**840
SPOKANE
BUILDING**
840 E SPOKANE FALLS BLVD
SPOKANE, WA 99202

Owner:
**SPOKANE
PORTLAND
&
SEATTLE LLC**
5005 3rd AVENUE S
SEATTLE WA 98134

Consultant:


Issued:		
Mark	Date	Description
	12/29/2019	SD SET
	02/14/2020	DD INTERIM PRICING DOCUMENTS
	04/24/2020	DESIGN DEVELOPMENT + 65% CONSTRUCTION DRAWINGS
	05/29/2020	INTAKE REVIEW SET
	07/24/2020	PERMIT SET
	09/11/2020	ISSUED FOR CONSTRUCTION
4	10/09/2020	ASI-001
5	11/10/2020	ASI-002
7	12/16/2020	ASI-004
11	02/19/2021	ASI-008
14	04/16/2021	ASI-011

Project No: 204024
Issue Date: 12.16.2020

Seal:

Sheet:
**ELECTRICAL
SYSTEMS PLAN
LEVEL 3**

ET-103

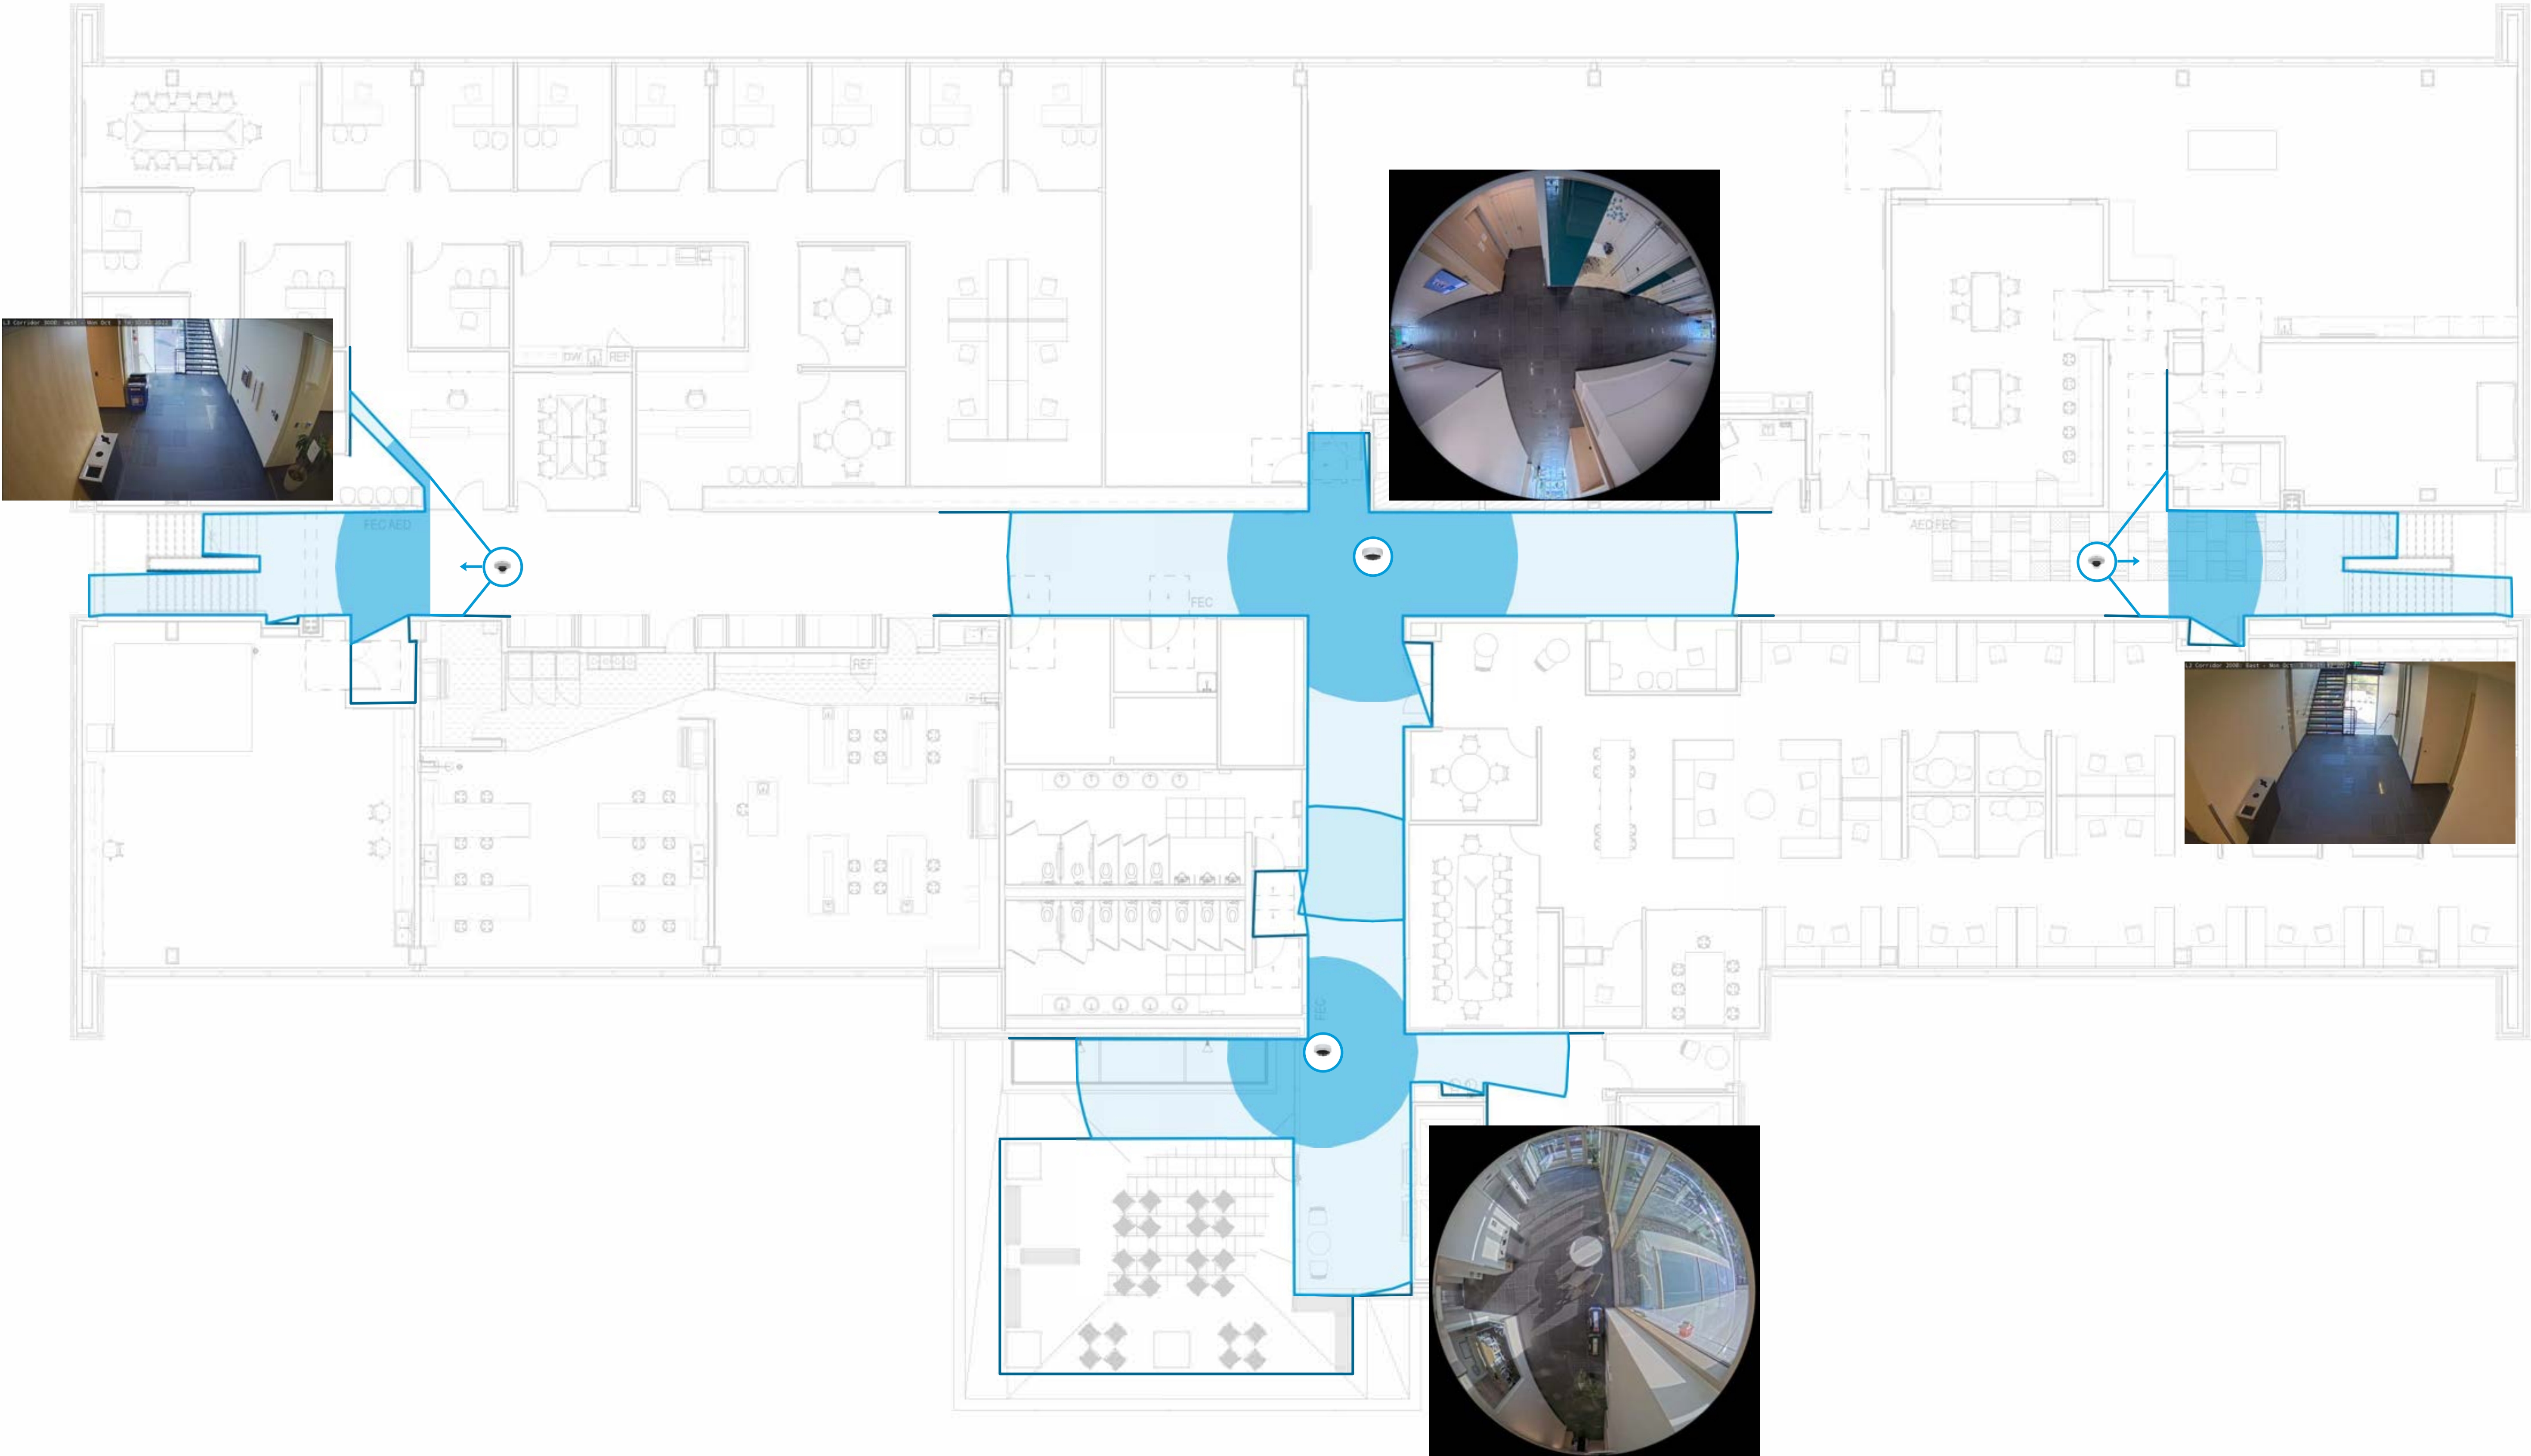

1 ELECTRICAL SYSTEMS PLAN LEVEL 3
ET-103 SCALE: 1/8" = 1'-0"





SEATTLE:
5005 3RD AVENUE S
PO BOX 24567
SEATTLE, WA 98124
1-800-669-6223
www.mckinstry.com

Project:

840
SPOKANE
BUILDING
840 E SPOKANE FALLS BLVD
SPOKANE, WA 99202

Owner:

SPOKANE
PORTLAND
&
SEATTLE LLC
5005 3rd AVENUE S
SEATTLE WA 98134


Consultant:

Issued:		
Mark	Date	Description
	12/20/2019	SD SET
	02/14/2020	DO INTERIM PRICING DOCUMENTS
	04/24/2020	DESIGN DEVELOPMENT +
	05/29/2020	65% CONSTRUCTION DRAWINGS
	06/22/2020	INTAKE REVIEW SET
	07/24/2020	PERMIT SET
	09/11/2020	ISSUED FOR CONSTRUCTION
7	12/18/2020	ASI-004
11	02/19/2021	ASI-008

Project No: 204024
Issue Date: 12.16.2020
Seal:

Sheet:
ELECTRICAL
SYSTEMS PLAN
LEVEL 4

ET-104

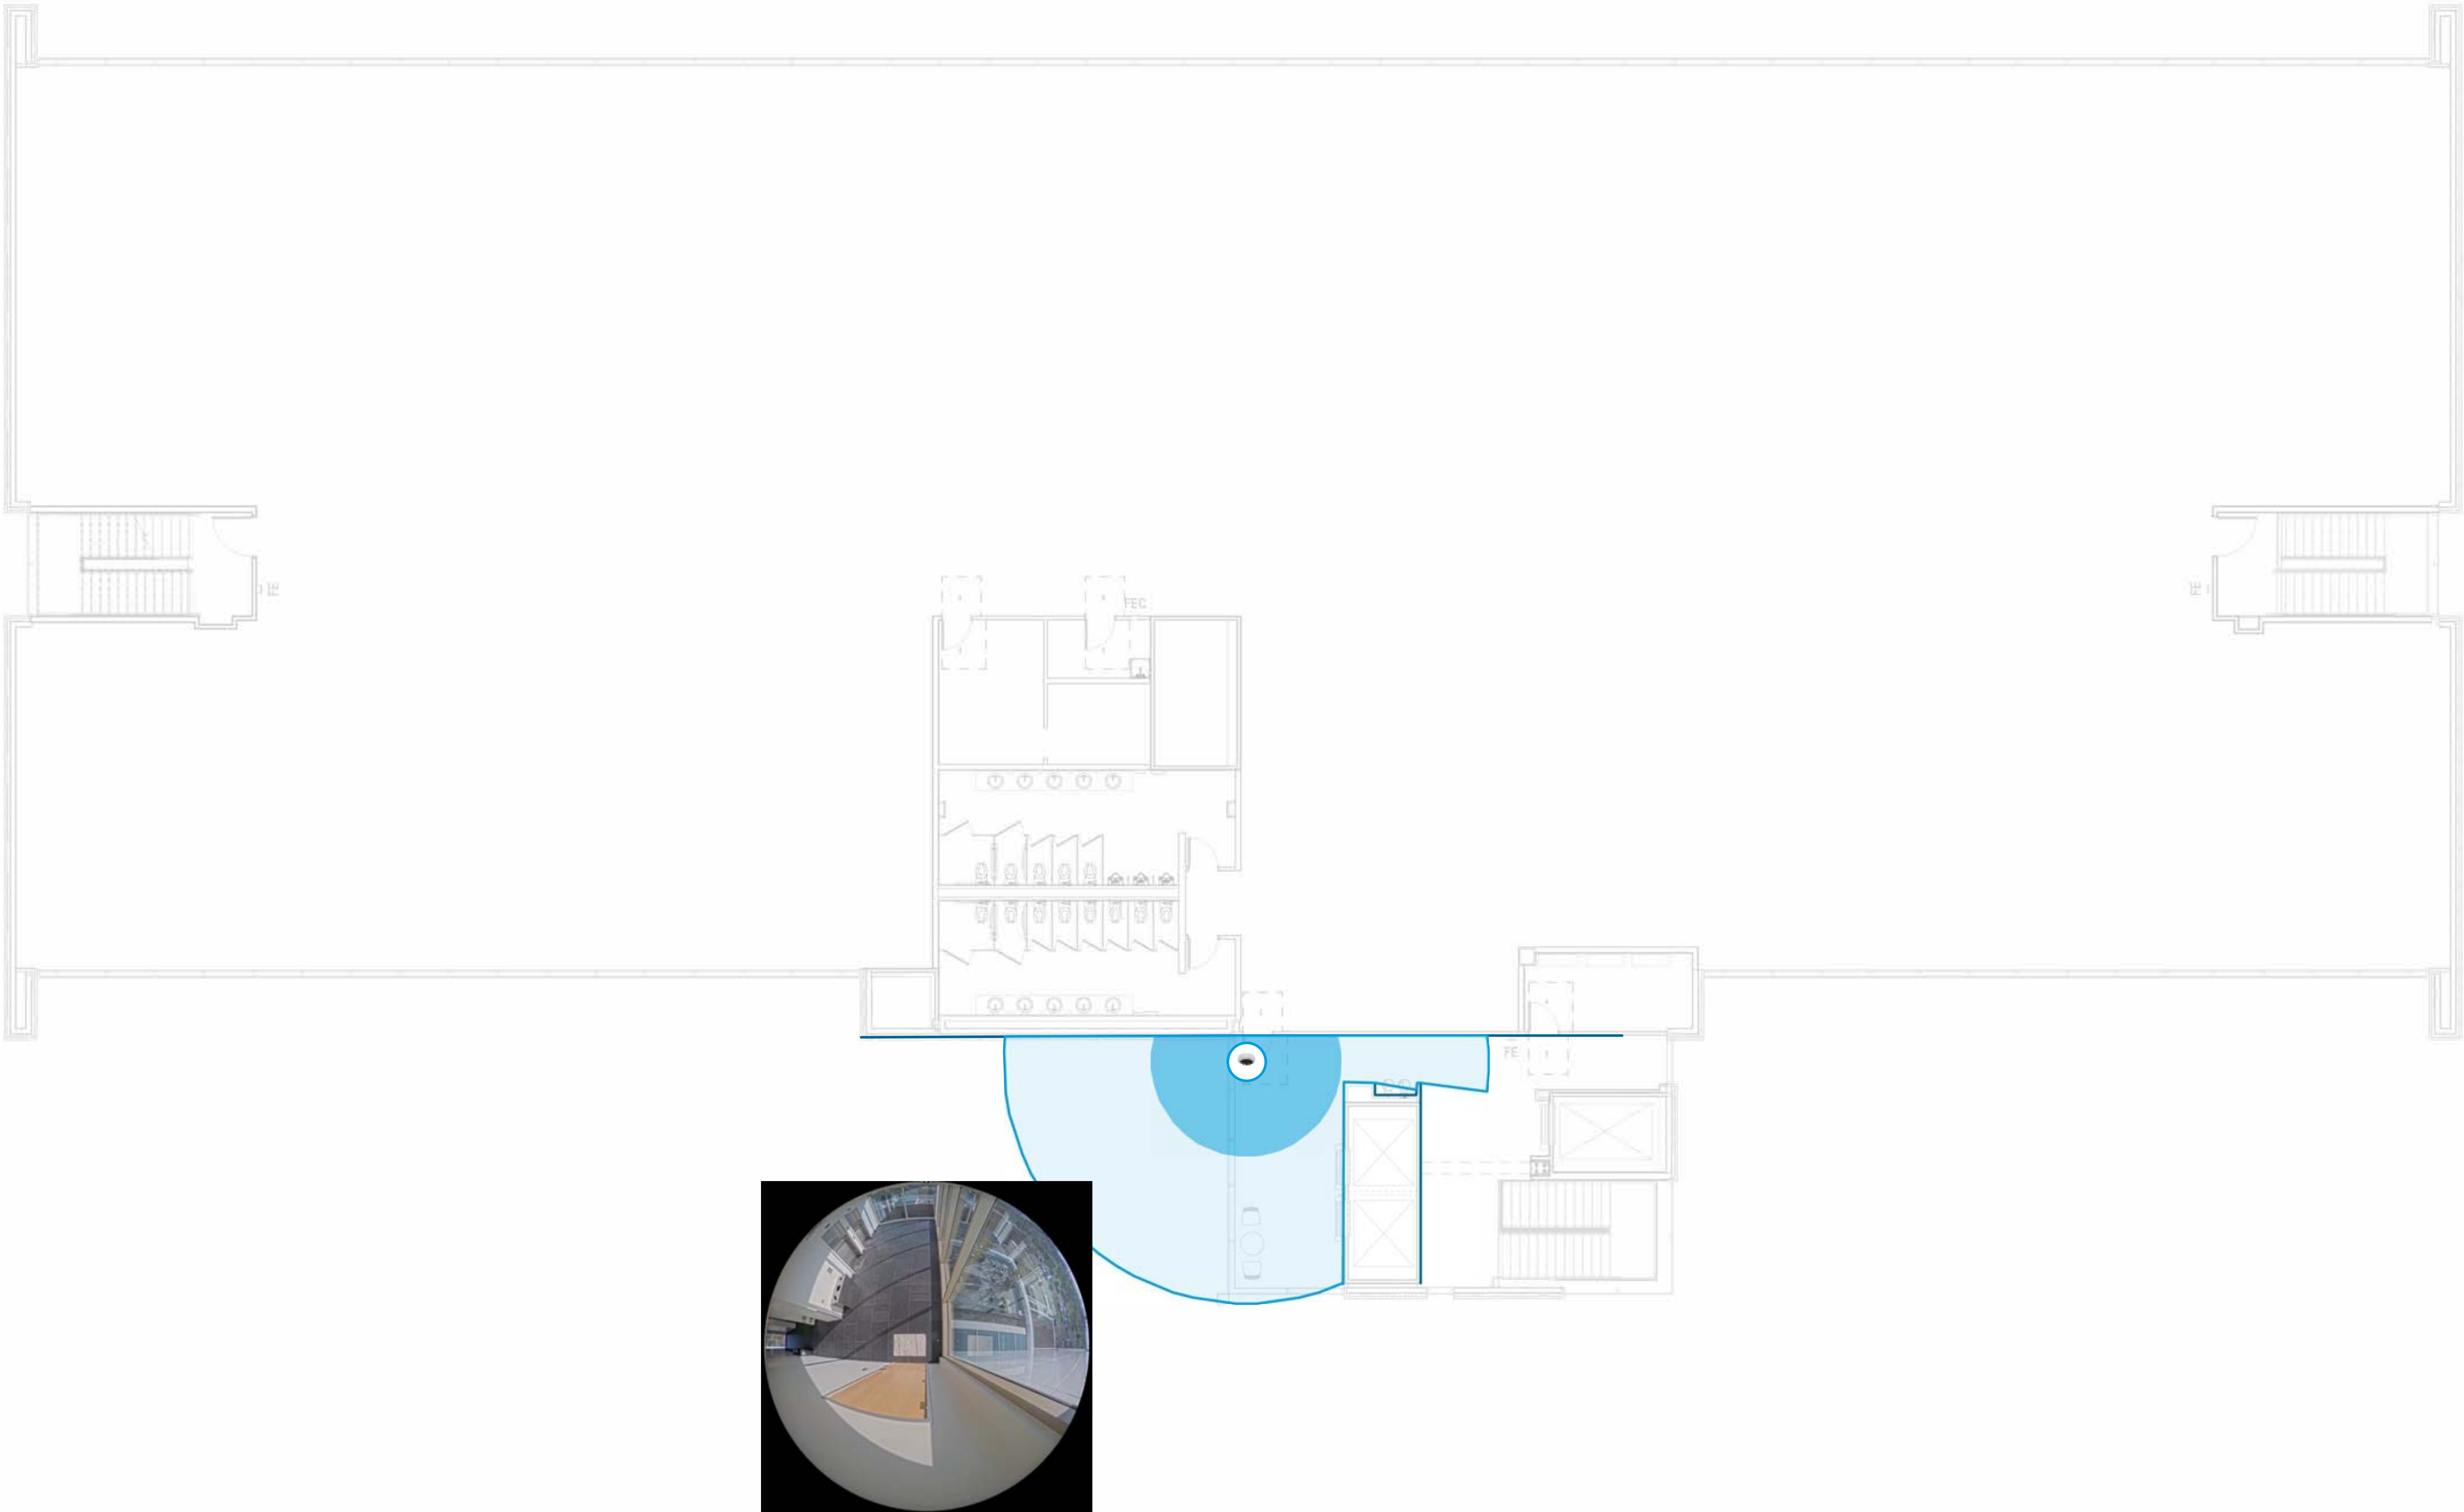

1 ELECTRICAL SYSTEMS PLAN LEVEL 4
ET-104 SCALE: 1/8" = 1'-0"

6/9/2021 12:51:25 PM

2m
5ft